
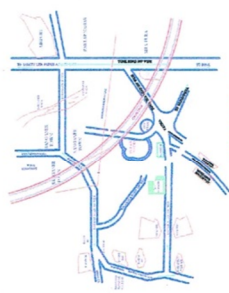


PROPOSED LAY OUT PLAN

SHIVAJI CHATRAPATI CAMPUS

BLOCK-B

A Integrated TownShip At Ram singh pura Baasdi Road village-watika Jaipur Kashra No :-.....

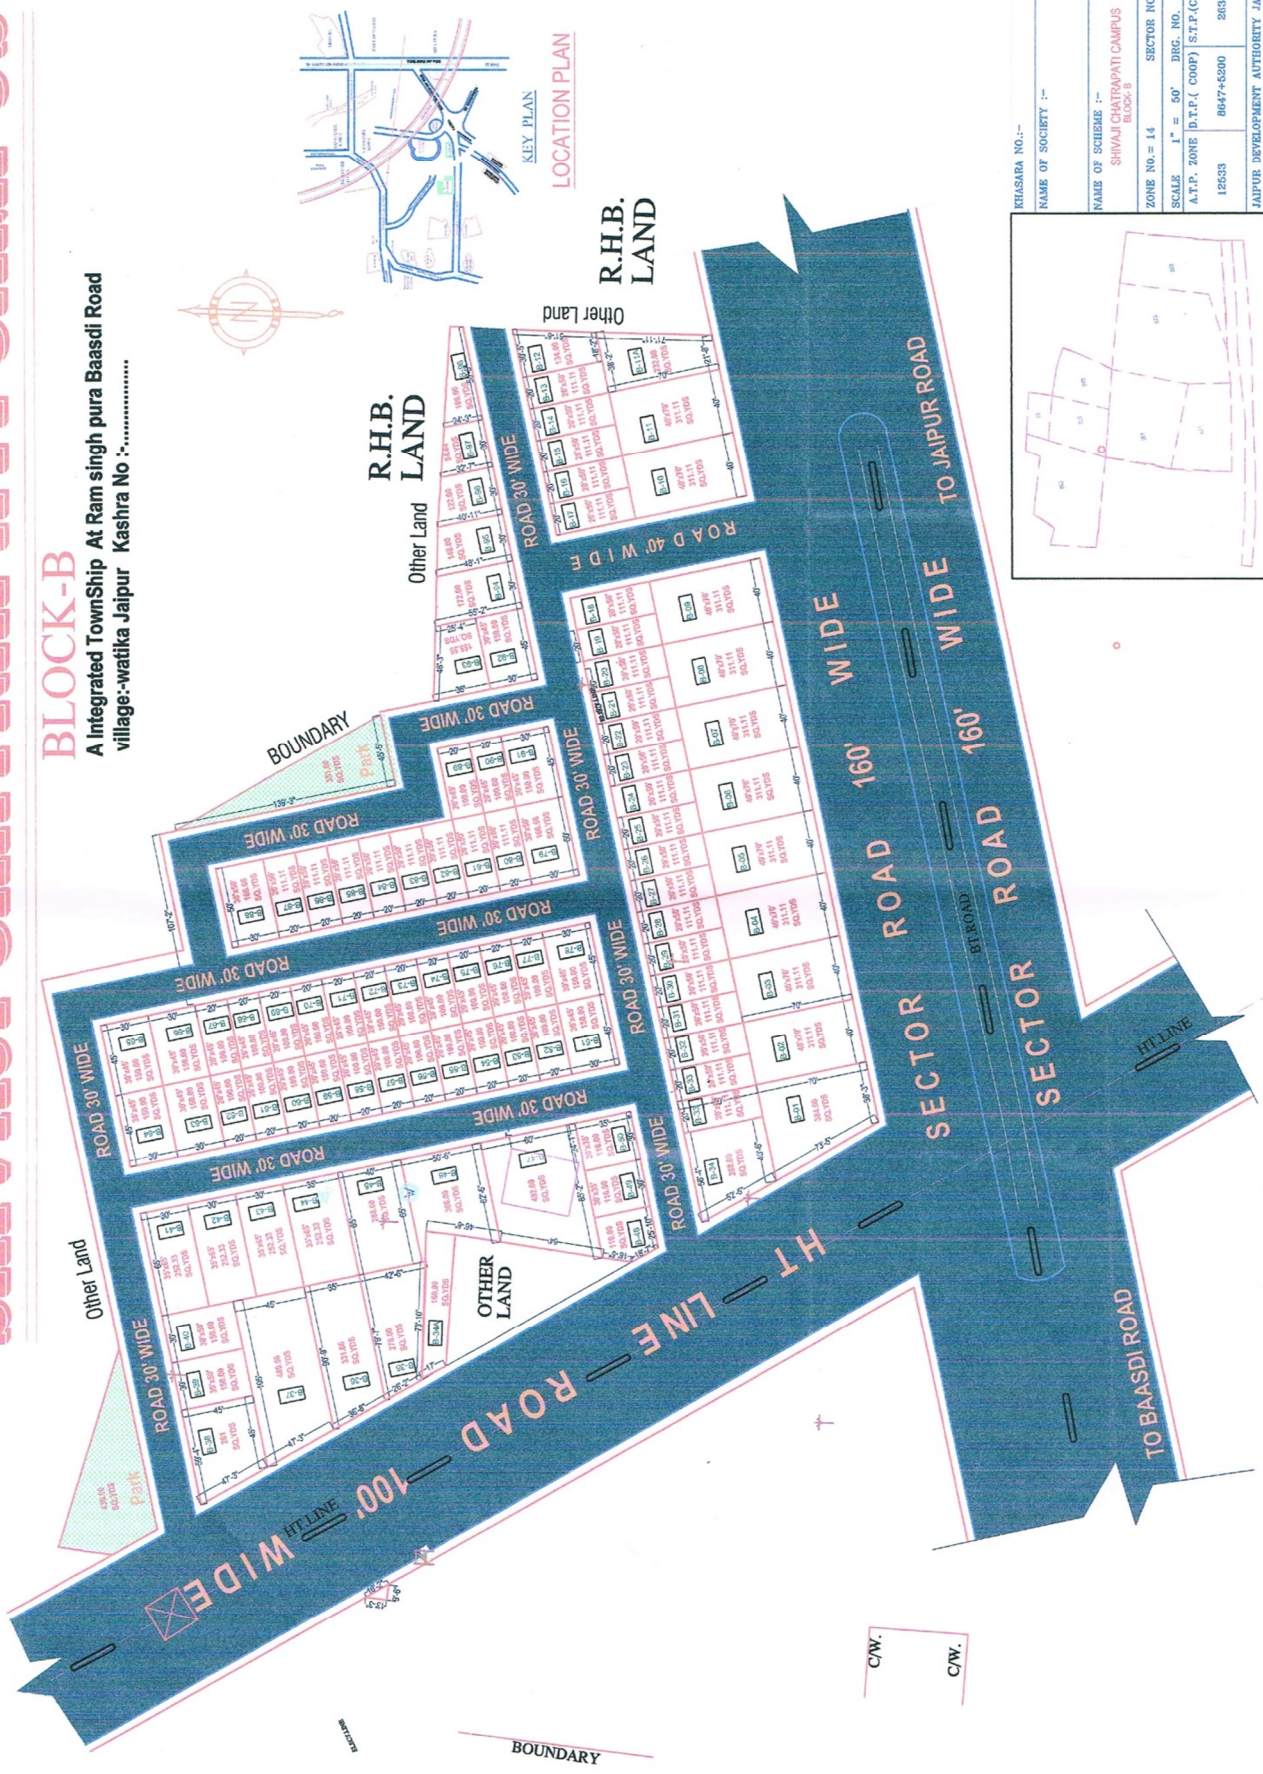

KEY PLAN

LOCATION PLAN

R.H.B. LAND

R.H.B. LAND

Other Land

Other Land

CW.
C.W.

KHASRA NO.:-
NAME OF SOCIETY :-



NAME OF SCHEME :- SHIVAJI CHATRAPATI CAMPUS BLOCK-B	
ZONE No. = 14	SECTOR NO.
SCALE 1" = 50'	DWG. NO.
A.T.P. ZONE [D.T.P. (COOP)] [S.T.P. (COOP)]	12553
	6647+5200
	26300
JAIPUR DEVELOPMENT AUTHORITY JAIPUR	